




Tree Planting Detail, of 14-16cm girth or greater.

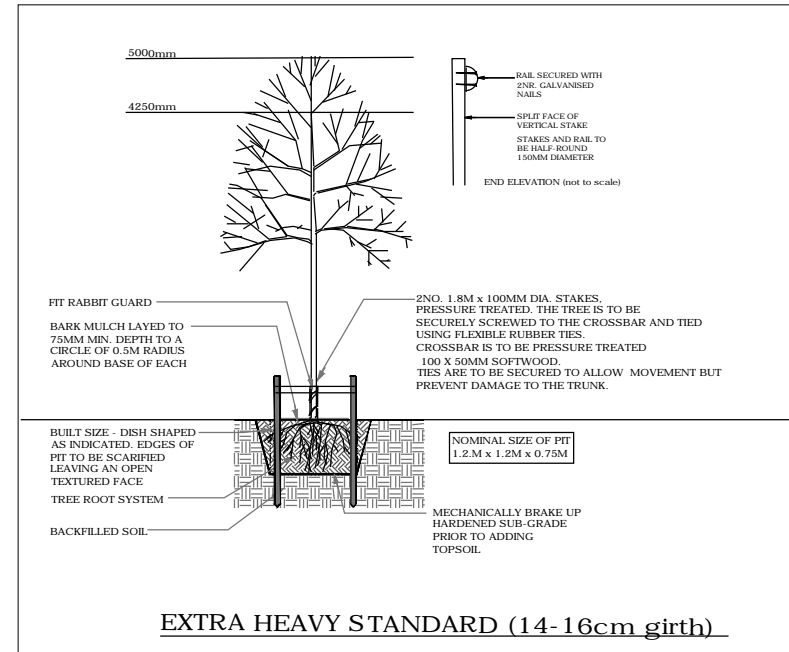


Soil Based Tree Pit Plan

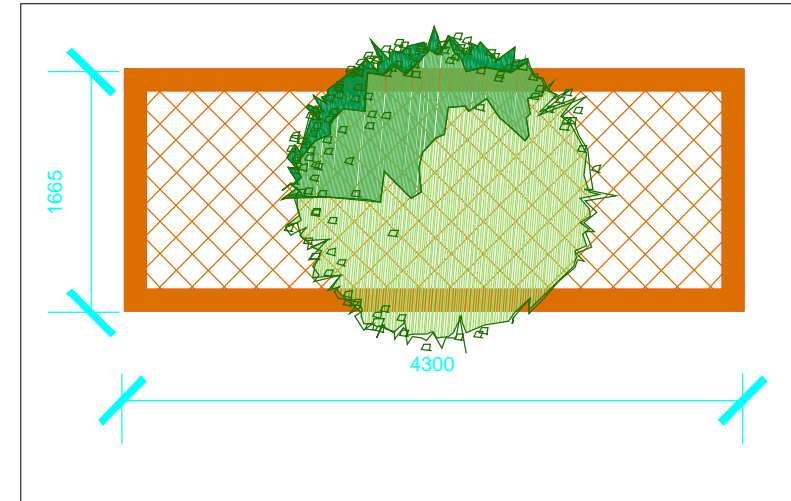


Tree Pit Section

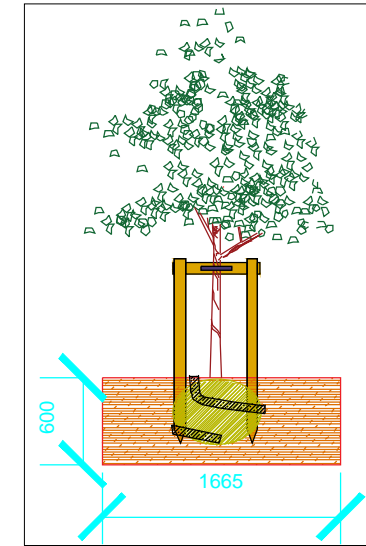




Typical Double Tree staking Detail

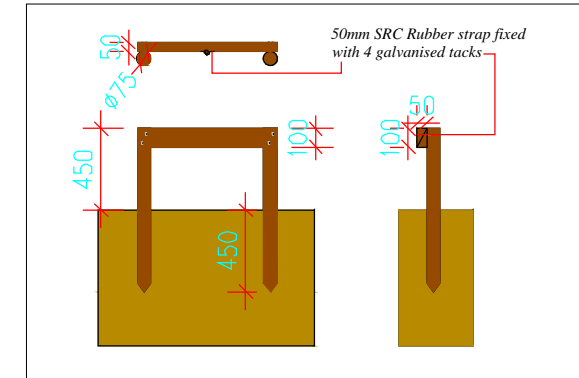


Tree Staking Detail

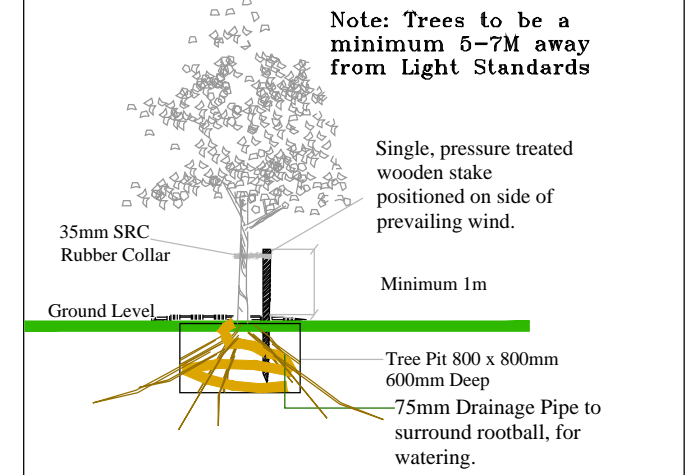


Minimum soil depths

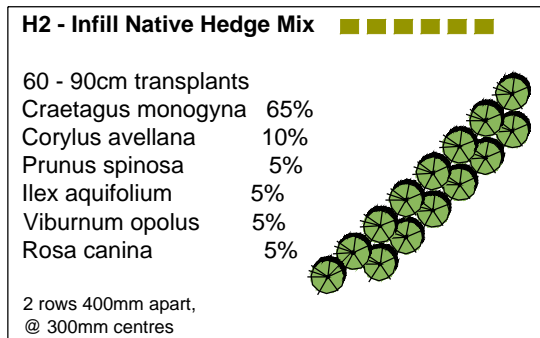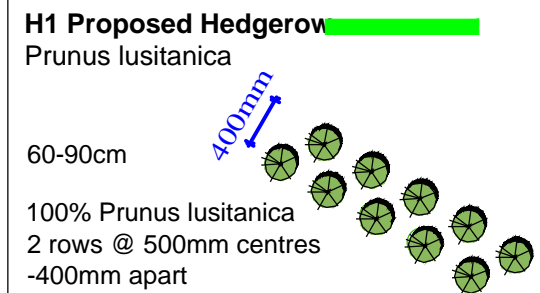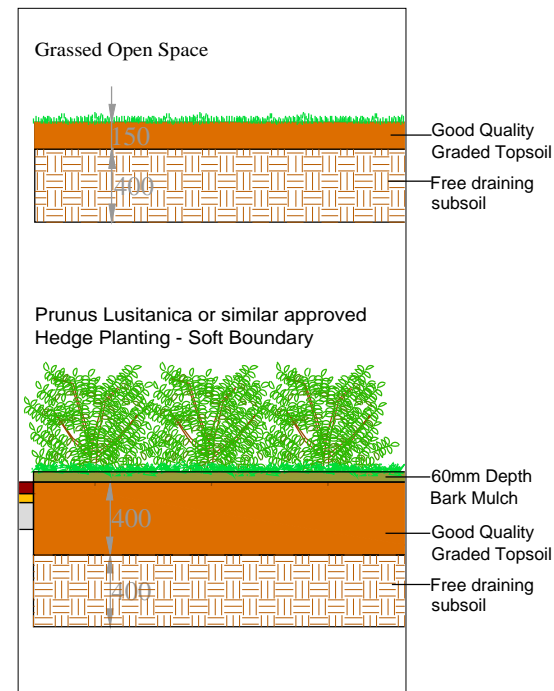

Typical Detail of Gravel Drainage Against House Front

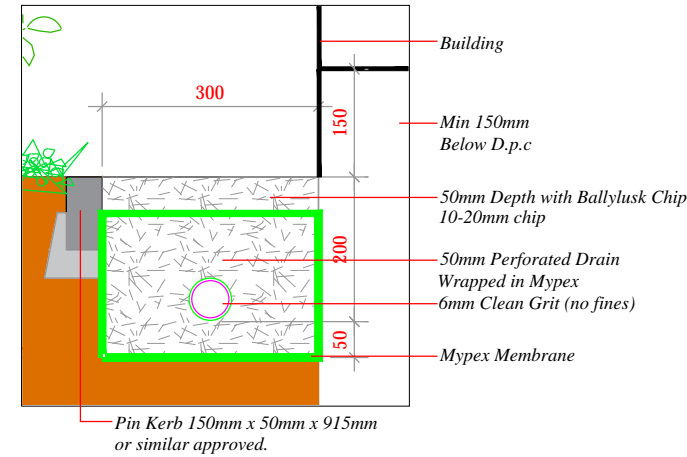

Shrub Planting Detail

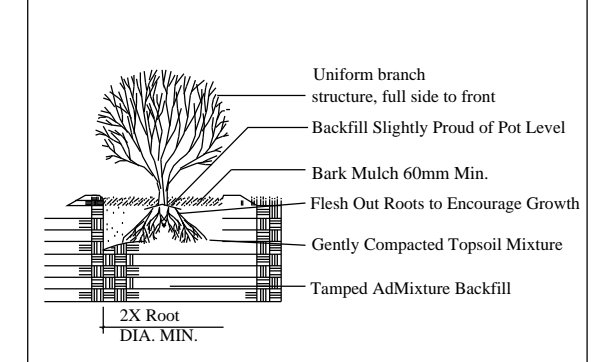

NOTES:

REV	DATE	BY	DESCRIPTION	Project Title:	Dwg. No.	
A	06.07.17	SS	Revised Spatial layout	Proposed Residential Development at Earlscourt, Kill, Co. Kildare	04	
B	06.07.17	SS	Revised Spatial layout		Scale: as shown	
C	08.08.17	AMT	Revisions		Client: McCourt Investments	Date: 11.05.17
D	21.11.17	AMT	Revisions		Drawing Title: Landscape Specification	Drawing By: AMT
E	14.12.17	SS	Compliance - Revision		Job No.: 1344	Checked By: RND
F	18.12.17	SS	Compliance - Revised Boundary treatments		Ronan MacDiarmada + Associates Ltd. Landscape Architects and Consultants. 5 Tootenhill, Rathcoole, Co. Dublin tel: +353 1 412 4476 mob: 086 26 25 438 fax: +353 1 401 3748 e-mail: ronan@rmd.ie	